


**1** 8'W x 7'H PANEL ELEVATION  
SCALE: ZHANG

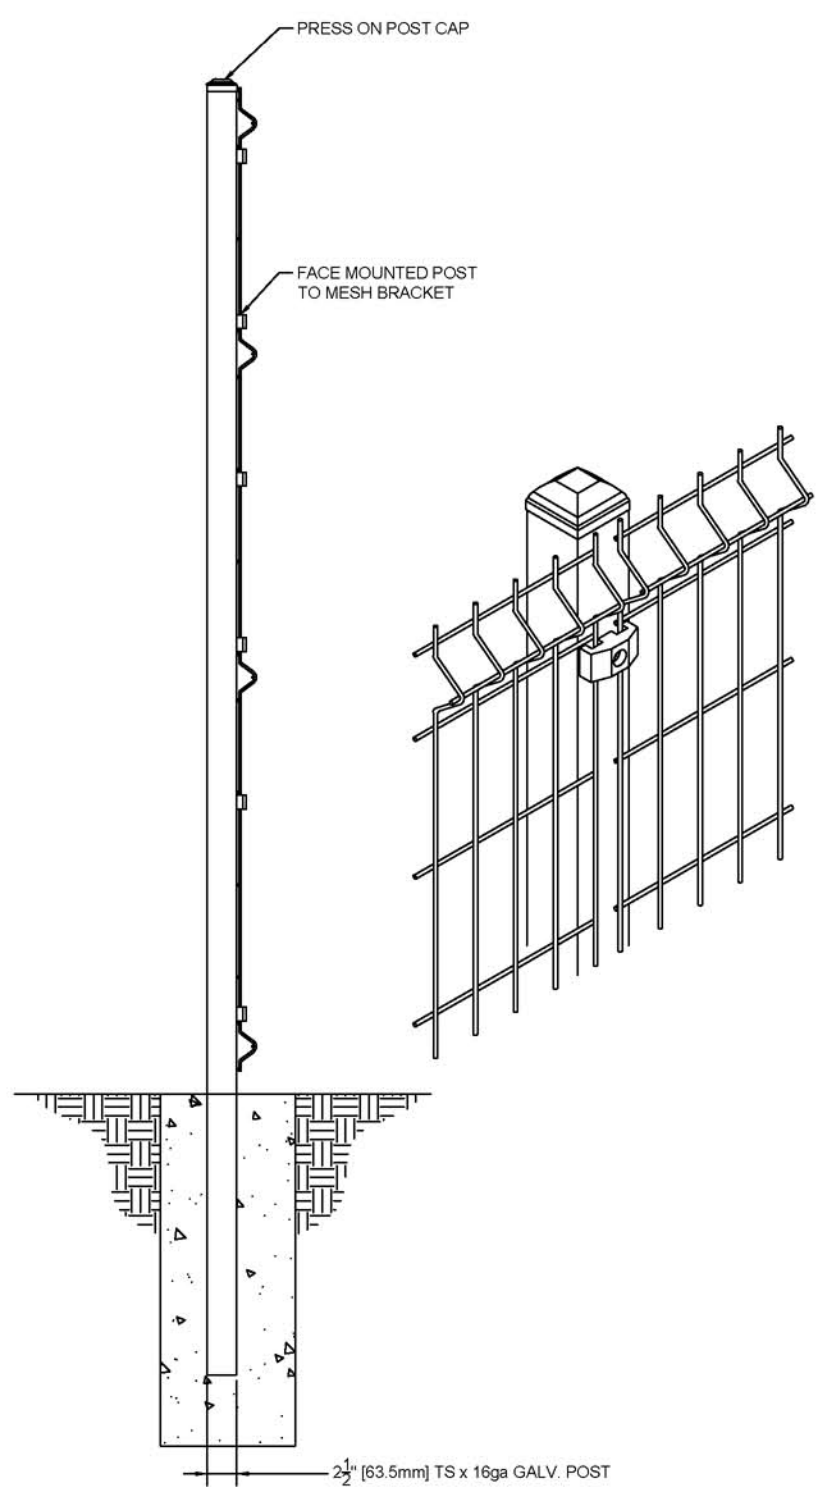

**A** 8'W x 7'H PANEL SECTION  
SCALE: ZHANG

**8'W X 7'H STANDARD  
WELDED MESH FENCE  
TYPICAL ELEVATION**

|              |           |         |  |
|--------------|-----------|---------|--|
| VIEW:        |           |         |  |
| SCALE:       | ZHANG     |         |  |
| DRAWN BY:    | ZHANG     |         |  |
| CHECKED BY:  |           |         |  |
| APPROVED BY: |           |         |  |
| DATE:        | 18-JAN-16 |         |  |
| FILE:        | 8'W x 2'H |         |  |
| REV          | DATE      | DRAFTER |  |
| 1            |           |         |  |

|               |              |             |        |
|---------------|--------------|-------------|--------|
| PROJECT NAME: | PROJECT NAME | SALES ORDER | SOXXXX |
| CUSTOMER:     | CUSTOMER     | STORE #     | XXXX   |