



8'W X 8'H STANDARD WELDED MESH FENCE TYPICAL ELEVATION		SALES ORDER	SOXXXXX
PROJECT NAME :	PROJECT NAME	STORE #	XXXX
CUSTOMER :	CUSTOMER :		

VIEW:		
SCALE:	ZHANG	
DRAWN BY:	ZHANG	
CHECKED BY:		
APPROVED BY:		
DATE:	18-JAN-16	
FILE:	8'W x 2'H	
REV	DATE	DRAFTER
1		

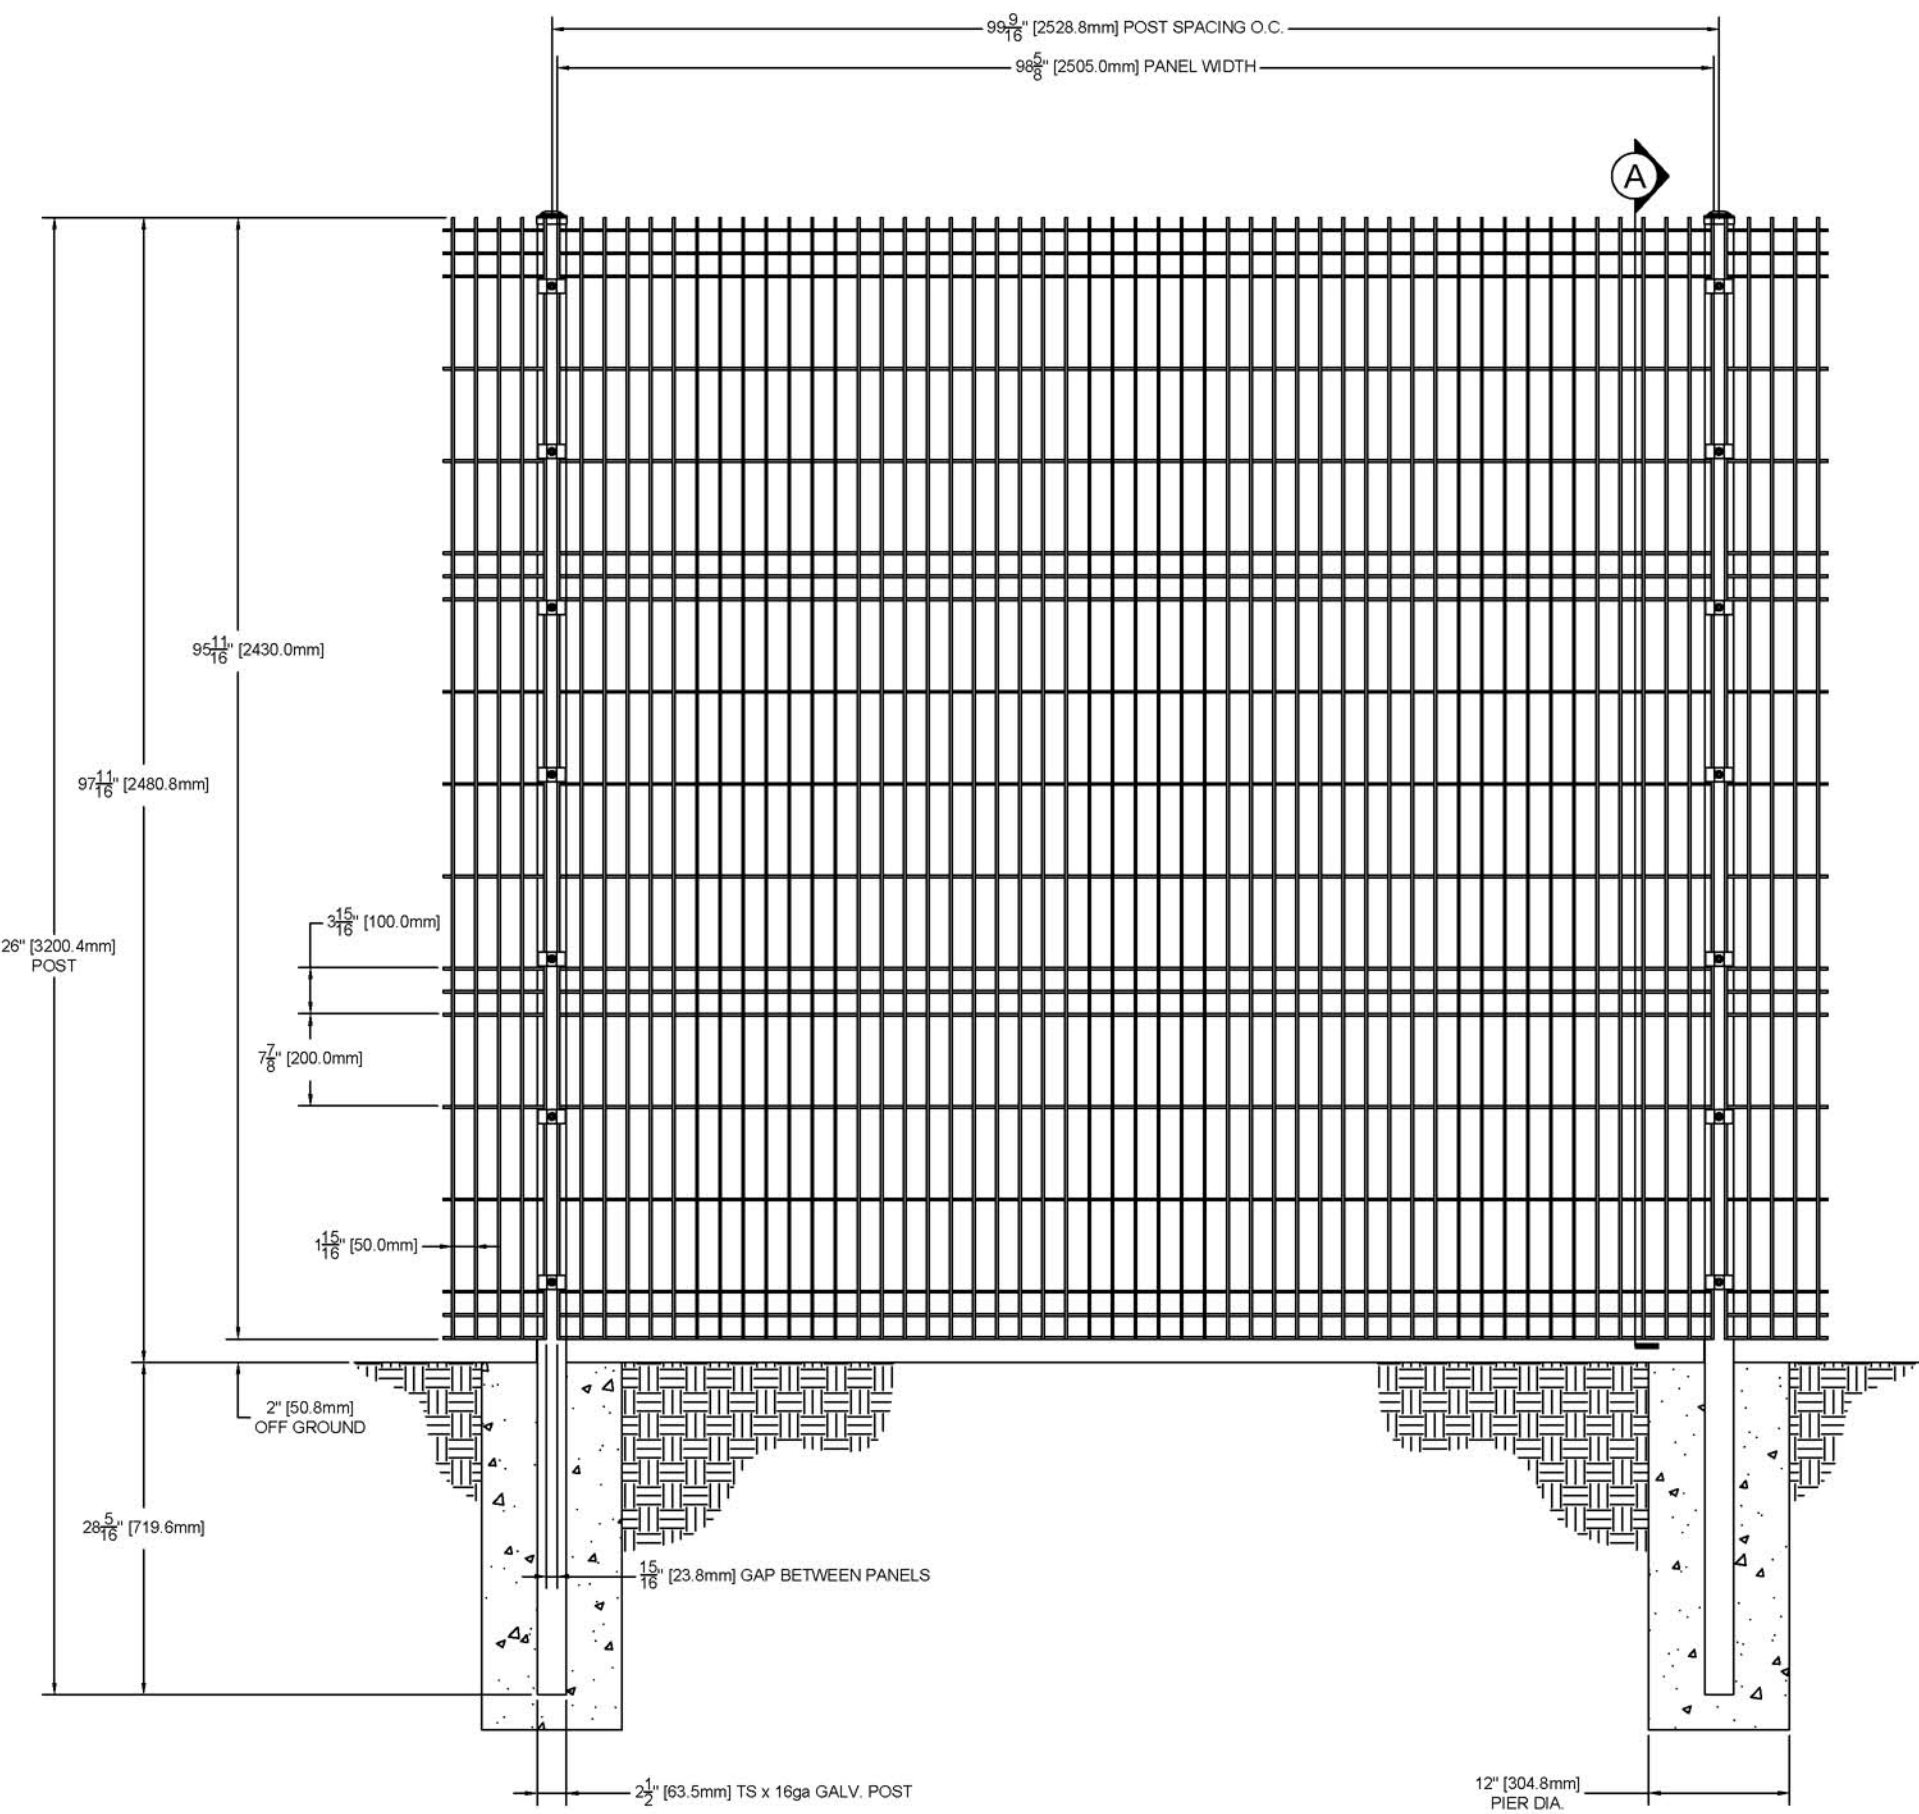

1 8'W x 8'H PANEL ELEVATION
 SCALE: ZHANG

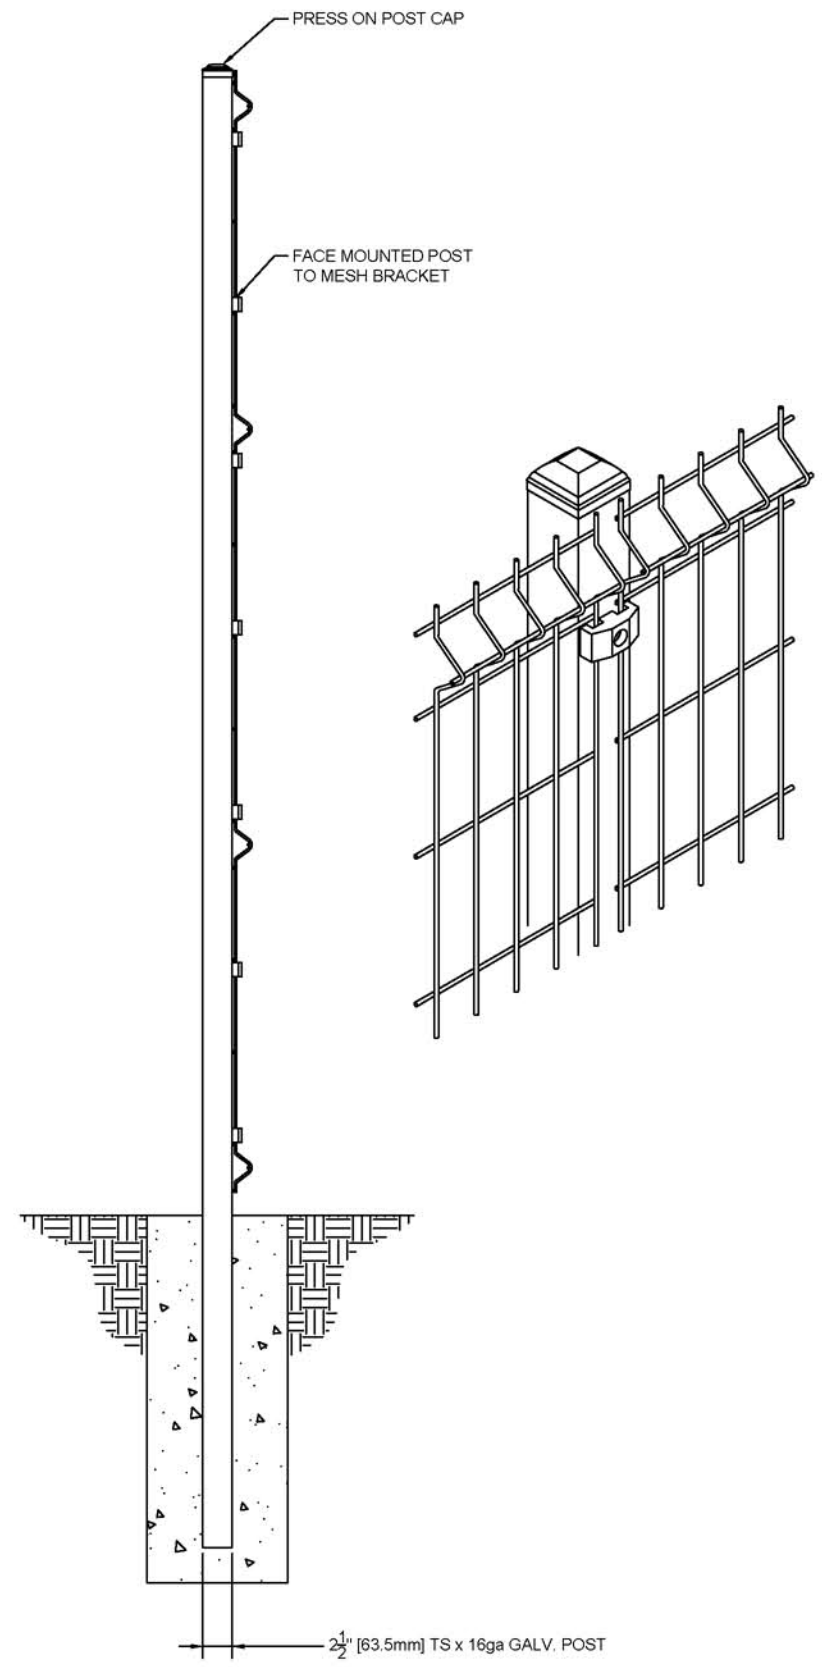

A 8'W x 8'H PANEL SECTION
 SCALE: ZHANG